



1 WALL SECTION - BID OPTION 2
1/2" = 1'-0"

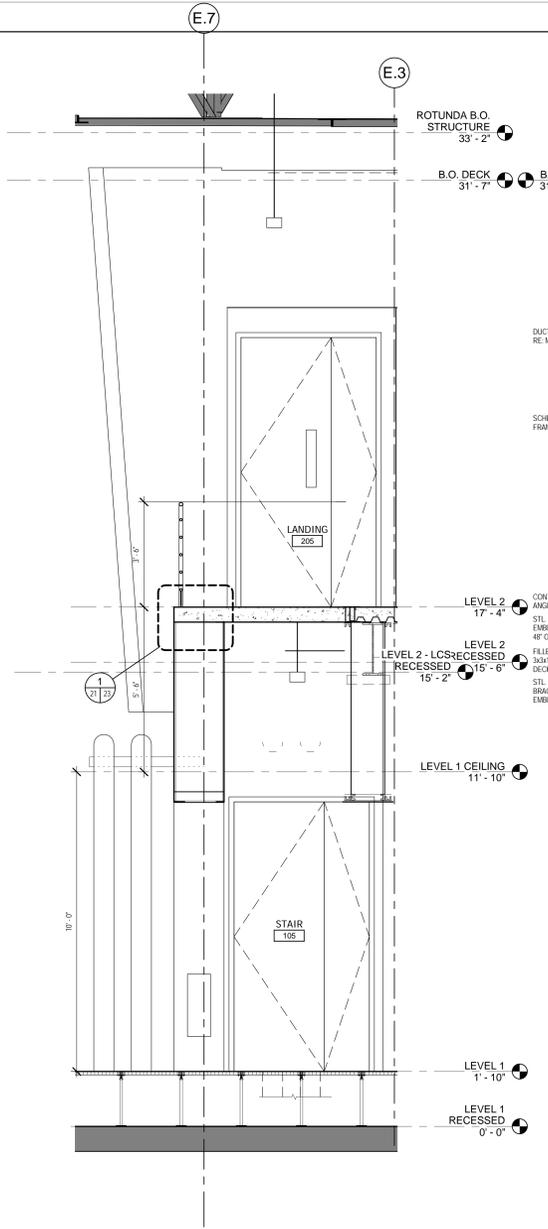

3 WALL SECTION
1/2" = 1'-0"

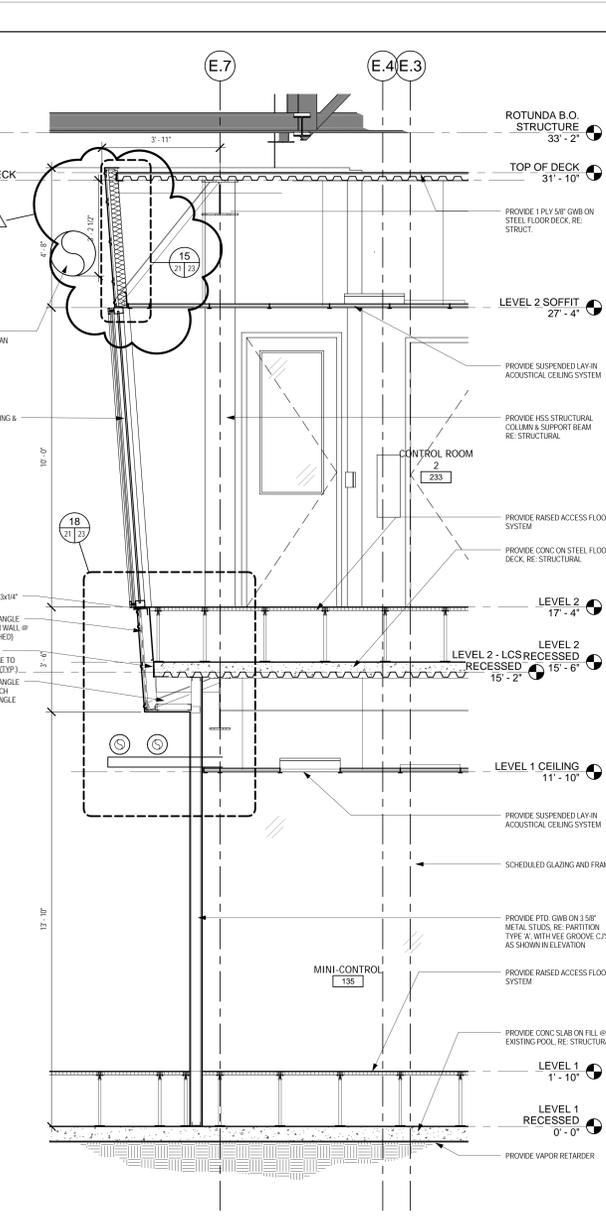

4 WALL SECTION
1/2" = 1'-0"



GENERAL NOTES

- REFER TO SITE PLAN FOR DATUM ELEVATION.

hok HELLMUTH, OBATA + KASSABAUM, L.P.
ARCHITECTURE, ENGINEERING, PLANNING, INTERIORS, GRAPHICS, CONSULTING
2800 Post Oak Blvd, Suite 3700 Houston, Texas, USA 77056
V+713.4077700 F+713.4077808 <http://www.hok.com>
All reproduction & distribution property rights reserved © 2008



REVISION	DATE	DESCRIPTION
Δ	5/23/08	AMENDMENT 3
	4/29/08	ISSUE FOR BID AND CONSTRUCTION

SIGNATURES	DATE	DESCRIPTION
DR	ENG	NATIONAL AERONAUTICS & SPACE ADMINISTRATION LYNDON B. JOHNSON SPACE CENTER HOUSTON, TEXAS
CH	APPR	

REV	PROJECT NO.	SHEET NO.
DR	PROJECT ID.	A-29-21
CH	DATE	DWG. NO.