

GENERAL NOTES

- TYPICAL RAISED ACCESS FLOOR SHALL BE 1500 RATED H-PRESSURE LAMINATE, RESILIENT SURFACE, DIAMOND PLATE SURFACE, AND HEAVY DUTY TILES SHALL BE USED AS REQUIRED. REFER TO FURNISHINGS PLAN FOR COLOR SELECTIONS.
- REFER TO GLAZING ELEVATIONS SHEET FOR DETAILED ELEVATIONS OF EXTERIOR AND INTERIOR WINDOWS.
- WHERE OPENINGS ARE SCHEDULED IN SLAB TO BOTTOM OF DECK PARTITION, AREAS UNDER SALLS MUST BE SEALED TO SLAB.


FLOOR PLAN LEGEND

- EXISTING CONSTRUCTION TO REMAIN
- NEW PARTITION OR CONSTRUCTION
- PARTITION DOWN TO STRUCT. SLAB BELOW ACCESS FLOOR (RE: 1001 FOR EXTENT OF SMOKE Baffles BELOW RAISED FLOOR)
- RAISED ACCESS FLOOR
- RAISED ACCESS FLOOR - RESILIENT SURFACE
- RAISED ACCESS FLOOR - DIAMOND PLATE SURFACE
- SECURITY CARD READER - RE: ELECTRICAL
- MILLWORK
- SEMI RECESSED FIRE EXTINGUISHER CABINET
- SURFACE MOUNTED FIRE EXTINGUISHER


KEYED NOTES

- PROVIDE 6" CURTAIN WALL SYSTEM ON EXISTING CURB WITH 2 1/2" SIGHT LINE AND 1" INSULATING GLASS AS SCHED.
- PATCH EXISTING CURB AT GLAZED SYSTEM WITH SIM. CONSTRUCTION. 3/4" CHANNEL ON CONCRETE. REF: 161A-29-23 SIM.
- EXISTING PRECAST ORNAMENTAL COLUMN TO REMAIN (LEVEL 2)
- HVAC EQUIPMENT IN THIS AREA, FOR LOCATIONS RE: MECH
- MARKER BOARD
- LINE OF OVERHANG
- TACKBOARD
- INFILL EXISTING WINDOW OPENING: SLL AND HEAD DETAILS SIM. TO SCHED. PARTITION. SEAL TO EXISTING WALL OPENING
- ALIGN CL. OF NEW PARTN W/ CL. OF MULLION. TYP.
- INFILL DOOR OPENING W/ 4" CAU
- NOT USED
- INFILL EXISTING CURB WALL MATCHING CONSTRUCTION. PREP FOR FINISHES
- EXISTING FIRE SPRINKLER RISER TO REMAIN. RE: P-29-41
- ELECTRICAL EQUIPMENT IN THIS AREA. RE: ELECTRICAL FOR EQUIPMENT LOCATIONS
- BID ALTERNATE #5: PROVIDE PRESSURE PROTECTING OF EXISTING EXTERIOR PRECAST CONCRETE. REMOVE AND PROVIDE NEW SEALANT AND BACKUP ROD, AND RELATED WORK, IN ACCORDANCE WITH THE CONTRACT DOCUMENTS.

PLAN NORTH

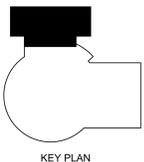

KEY PLAN

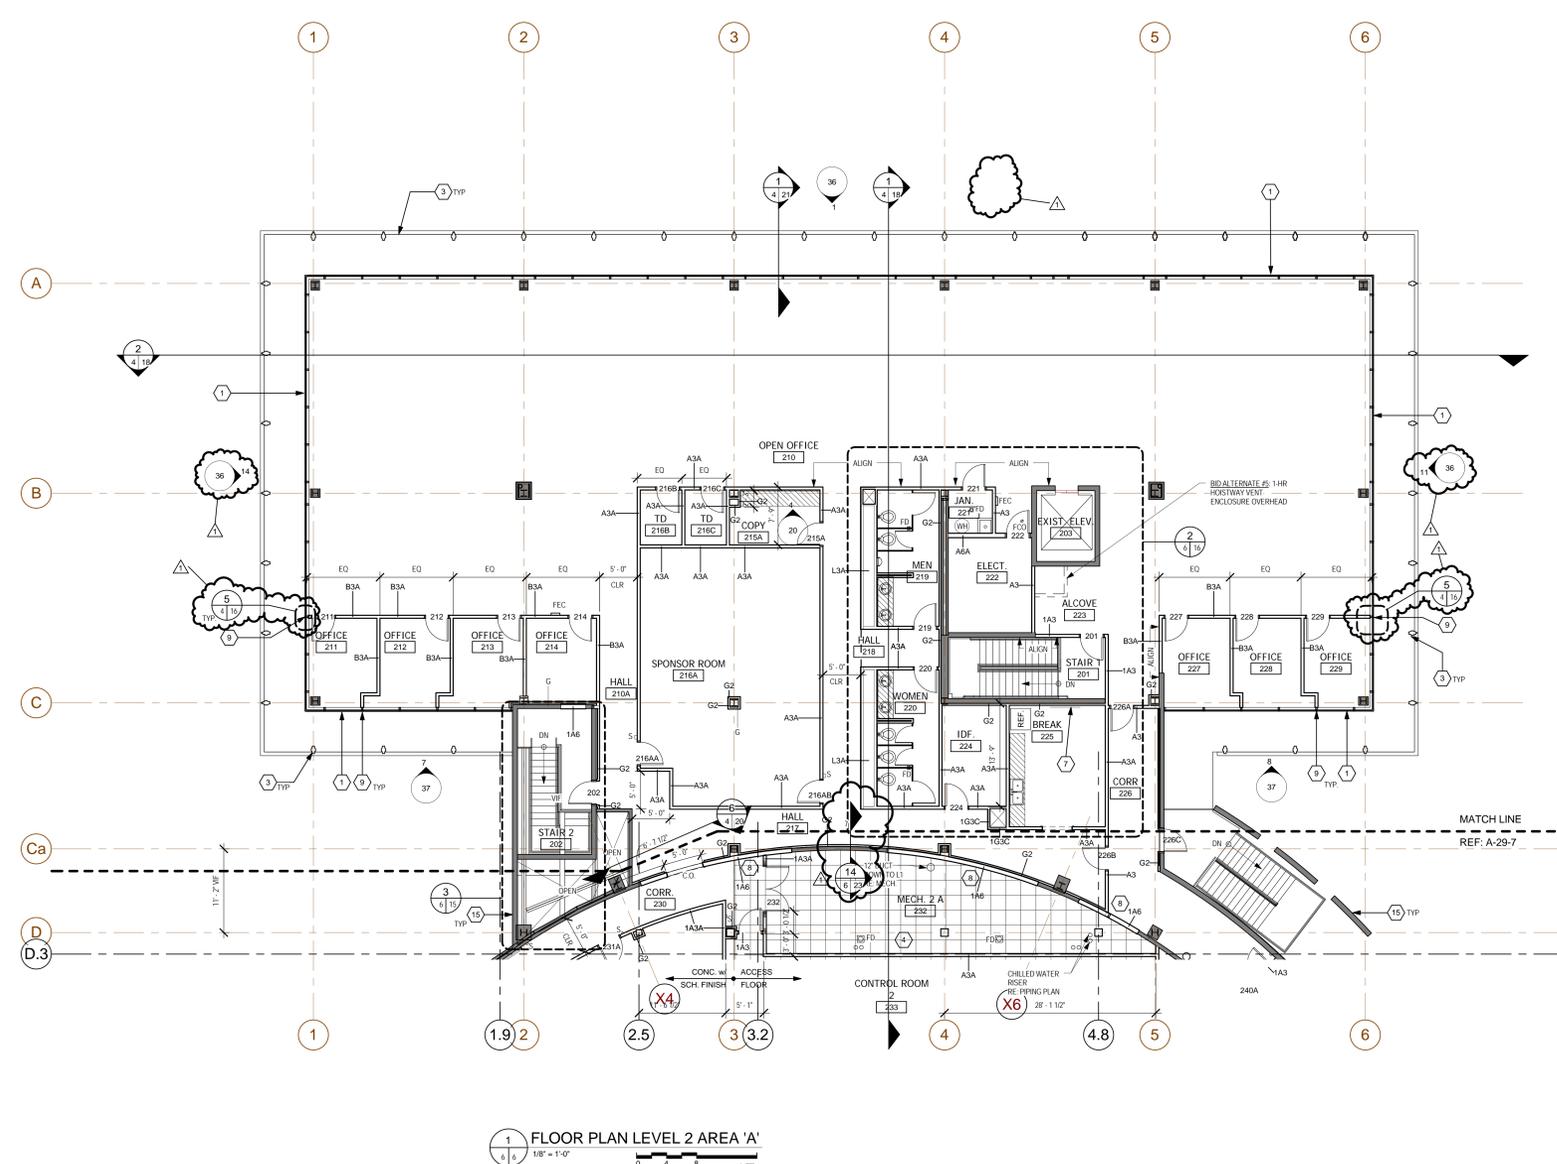

1 FLOOR PLAN LEVEL 2 AREA 'A'
1/8" = 1'-0"
0 4 8 16 FT

hok HELLMUTH, OBATA + KASSABAUM, L.P.
ARCHITECTURE, ENGINEERING, PLANNING, INTERIORS, GRAPHICS, CONSULTING
2800 Post Oak Blvd, Suite 3700 Houston, Texas, USA 77056
V+713.4077700 F+713.4077808 <http://www.hok.com>
An Equal Opportunity & Affirmative Action Employer M/F/V/D



REVISION	DATE	DESCRIPTION
Δ	5/23/08	AMENDMENT 3
	4/29/08	ISSUE FOR BID AND CONSTRUCTION

SIGNATURES		DATE	DATE
DR	ENG		
CH	APPR		

PROJECT NO.		SHEET NO.	
PROJECT NO.		A-29-6	
PROJECT NO.	DATE	DWG. NO.	of