




1 LOUNGE ELEVATION
A140/A611 SCALE: 3/8" = 1'-0"

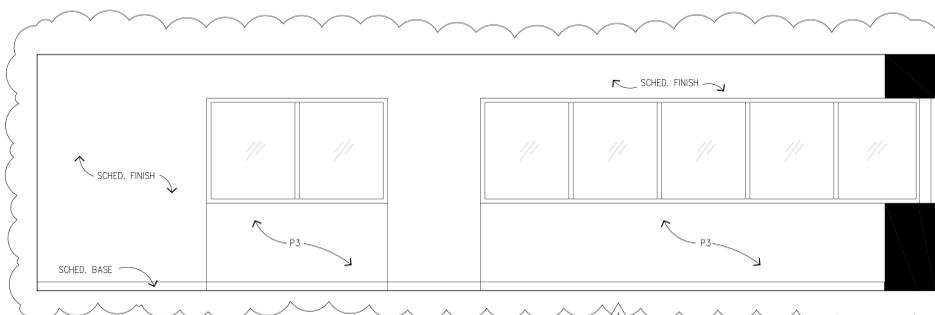


2 DINNING ROOM ELEVATION
A140/A611 SCALE: 3/8" = 1'-0"

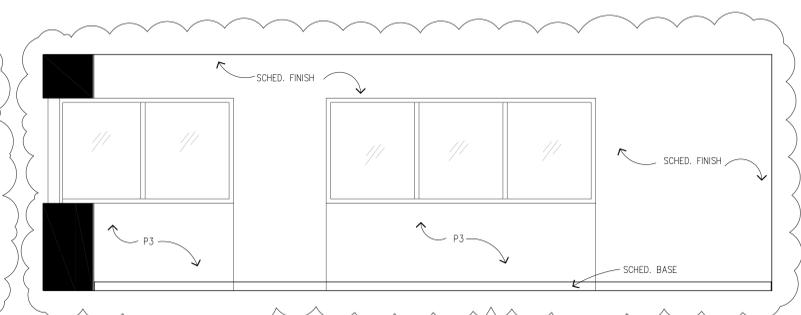


3 DINNING ROOM ELEVATION
A140/A611 SCALE: 3/8" = 1'-0"

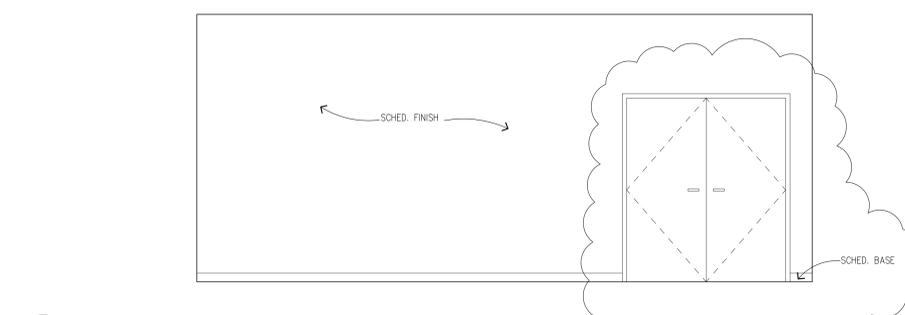


4 VESTIBULE ELEVATION
A140/A611 SCALE: 3/8" = 1'-0"

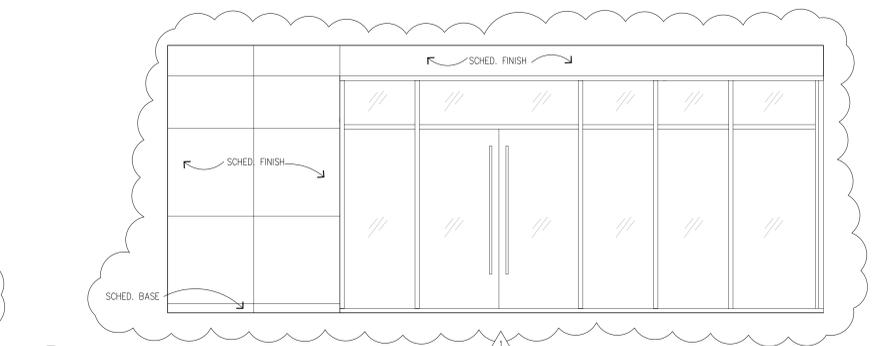


5 VESTIBULE ELEVATION
A140/A611 SCALE: 3/8" = 1'-0"

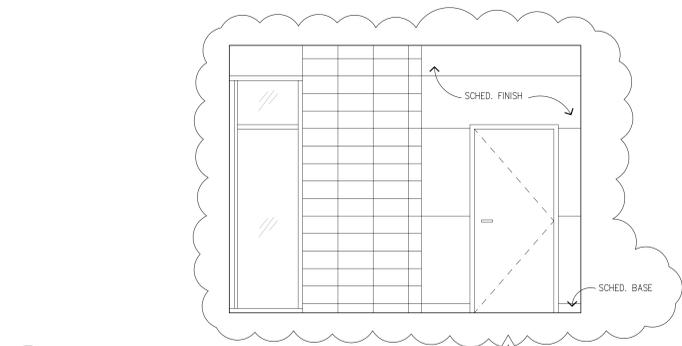


6 VESTIBULE ELEVATION
A140/A611 SCALE: 3/8" = 1'-0"

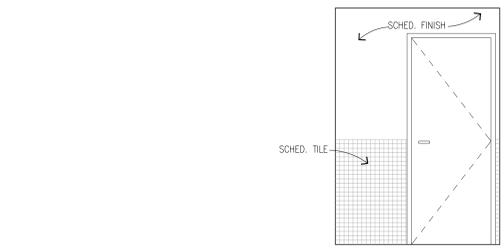


7 RESTROOM ELEVATION
A140/A611 SCALE: 3/8" = 1'-0"

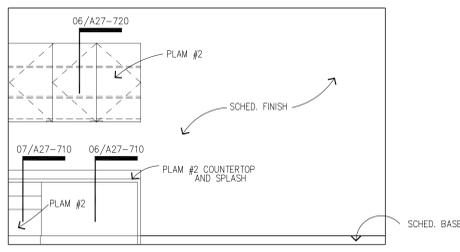


8 EXAM ROOM ELEVATION
A140/A611 SCALE: 3/8" = 1'-0"

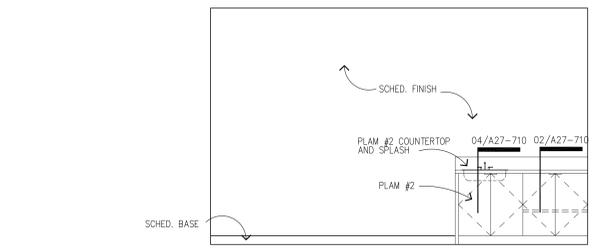


9 EXAM ROOM ELEVATION
A140/A611 SCALE: 3/8" = 1'-0"

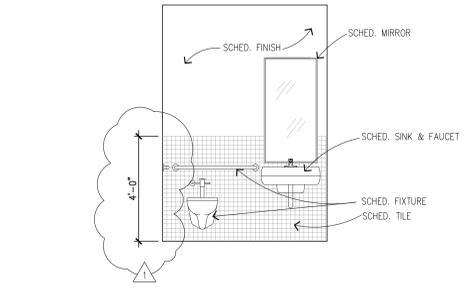

10 RESTROOM ELEVATION
A140/A611 SCALE: 3/8" = 1'-0"

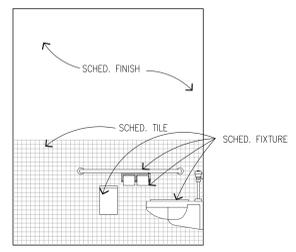

11 RESTROOM ELEVATION
A140/A611 SCALE: 3/8" = 1'-0"

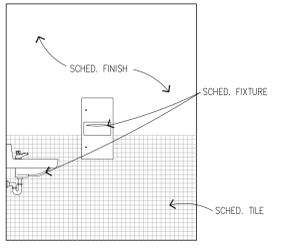

12 RESTROOM ELEVATION
A140/A611 SCALE: 3/8" = 1'-0"



morris
architects
3355 W. Alabama, Suite 200 • Houston, Texas 77098
713.622.1180 phone • 713.622.7021 fax
www.morrisarchitects.com • fip.morrisarchitects.com

REV	DATE	DESCRIPTION
△	8/29/03	ADDENDUM NO. 1
DR.	ENG	NATIONAL AERONAUTICS & SPACE ADMINISTRATION LYNDON B. JOHNSON SPACE CENTER HOUSTON, TEXAS
CH	APPR	
BUILDING 27 ASTRONAUT QUARANTINE FACILITY INTERIOR ELEVATIONS		
REV	PROJECT NO.	SHEET NO.
DISCP	02104	A-27-02104_20 DF 24
PE	PROJECT ID	DWG NO.
APPR	02104	A-27-611
	CODE IDENT. NO.	
	2116	
	SIZE	
	1/1	