

AMENDMENT OF SOLICITATION/MODIFICATION OF CONTRACT			1. CONTRACT ID CODE		PAGE OF PAGES	
					1	2
2. AMENDMENT/MOD NO. One (1)		3. EFFECTIVE DATE 5/9/07		4. REQUISITION/PURCHASE REQ. NO. 4200192500		5. PROJECT NO.
NASA Ames Research Center Acquisition Division Mailstop 213-13 Moffett Field, CA 94035-1000		7. ADMINISTERED BY		CODE		
8. NAME AND ADDRESS OF CONTRACTOR (No. Street, County, State and ZIP Code)				(9)	9A. AMENDMENT OF SOLICITATION NO NNA07192500R	
				<input checked="" type="checkbox"/>	9B. DATED (SEE ITEM 11) 5/1/07	
				(10)	10A. MOD. OF CONTRACT/ORDER No	
CODE		FACILITY CODE		<input type="checkbox"/>	10B. DATED (SEE ITEM 13)	
11. THIS ITEM ONLY APPLIES TO AMENDMENTS OF SOLICITATIONS						
The above numbered solicitation is amended as set forth in Item 14. The hour and date specified for receipt of Offers IS NOT extended. Offers must acknowledge receipt of this amendment prior to the hour and date specified in the solicitation or as amended, by one of the following methods:						
(a) By completing Items 8 and 15, and returning one (1) copy of the amendment;						
(b) By acknowledging receipt of this amendment on each copy of the offer submitted; or						
(c) By separate letter or telegram which includes a reference to the solicitation and amendment numbers. FAILURE OF YOUR ACKNOWLEDGMENT TO BE RECEIVED AT THE PLACE DESIGNATED FOR THE RECEIPT OF OFFERS PRIOR TO THE HOUR AND DATE SPECIFIED MAY RESULT IN REJECTION OF YOUR OFFER. If by virtue of this amendment you desire to change an offer already submitted, such change may be made by telegram or letter, provided each telegram or letter makes reference to the solicitation and this amendment, and is received prior to the opening hour and date specified.						
12. ACCOUNTING AND APPROPRIATION DATA (if required)						
<i>Financial Management</i>						
13. THIS ITEM APPLIES ONLY TO MODIFICATIONS OF CONTRACTS/ORDERS, IT MODIFIES THE CONTRACT/ORDER NO. AS DESCRIBED IN ITEM 14.						
<input type="checkbox"/>	A. THIS CHANGE ORDER IS ISSUED PURSUANT TO: (Specify authority) THE CHANGES SET FORTH IN ITEM 14 ARE MADE IN THE CONTRACT ORDER NO. IN ITEM 10A.					
<input type="checkbox"/>	B. THE ABOVE NUMBERED CONTRACT/ORDER IS MODIFIED TO REFLECT THE ADMINISTRATIVE CHANGES (such as changes in paying office, appropriation date, etc.) SET FORTH IN ITEM 14, PURSUANT TO THE AUTHORITY OF FAR 43.103(b).					
<input type="checkbox"/>	C. THIS SUPPLEMENTAL AGREEMENT IS ENTERED INTO PURSUANT TO AUTHORITY OF:					
<input type="checkbox"/>	D. OTHER (Specify type of modification and authority)					
IMPORTANT: Contractor (is or is not) required to sign this document and return ___ copies to the issuing office.						
14. DESCRIPTION OF AMENDMENT/MODIFICATION (Organized by UCF section headings, including solicitation/contract subject matter where feasible.)						
IDIQ MULTIPLE AWARD CONSTRUCTION CONTRACT AT NASA AMES RESEARCH CENTER AND MOFFETT FEDERAL AIRFIELD COMPLEX						
Description of this Amendment begins on Page 2.						
Except as provided herein, all terms and conditions of the document referenced in Item 9A or 10A, as heretofore changed, remains unchanged and in full force and effect.						
15A. NAME AND TITLE OF SIGNER (Type or print)				16A. NAME AND TITLE OF CONTRACTING OFFICER		
				TERESA A. MARSHALL		
15B. CONTRACTOR/OFFEROR				16B. UNITED STATES OF AMERICA		16C. DATE SIGNED
(Signature of person authorized to sign)				<i>Teresa A. Marshall</i>		5/9/07
				(Signature Of Contracting Officer)		
NSN 7540-01-152-8070 PREVIOUS EDITION UNUSABLE			30-105		STANDARD FORM 30 (REV. 10-83) ES Prescribed by GSA FPMR (48 CFR)	

NNA07192500R

AMENDMENT 1

1. A revised Section B, Supplies or Services and Prices/Costs is issued herewith and replaces the Section B in the solicitation.
2. A revised Section J, List of Documents, Exhibits, and Other Attachments, is issued herewith and replaces the Section J in the solicitation.
3. Proposed Task Order 5, Accessibility Entry at Building N239, is issued herewith and made a part of the solicitation as Attachment J-13.
4. Proposed Task Order 6, Accessibility Curb Ramps/Cuts at Building N221, is issued herewith and made a part of the solicitation as Attachment J-14.

(End of Amendment)

**SECTION B
SUPPLIES OR SERVICES AND PRICES/COSTS**

B.1 SUPPLIES/SERVICES TO BE PROVIDED (ARC 52.211-94) (FEB 1997)

The contractor shall provide all resources (except as may be expressly stated in this contract as furnished by the Government) necessary to furnish the items below in accordance with the Description/Specification/Work Statement set forth in Section C and Attachments J-1 and J-8 through J-13 (Proposed Task Orders (PTOs)).

Item No.	Description	Quantity	Unit	Total Price
PTO 1	Base Offer Item 001, All work identified in the plans and specifications As Attachment J-9 to Replace Roof and HVAC, Bldg. 3			
	Base Offer Item 001A, All work identified in the plans and specifications to Replace Roof and HVAC, Bldg. 3, except work identified as an option	1	JB	\$ _____
	Option Item 001B, All work identified in the plans and specification to remove and replace ballroom roof with asphalt shingle type roof system; remove and replace existing HVAC equipment, ducts and piping serving ballroom; remove and replace electrical components on roof serving replaced HVAC equipment	1	JB	\$ _____
PTO 2	Base Offer Item 001, All work identified in the plans and specifications as Attachment J-10 to Repair Storm Drain	1	JB	\$ _____
PTO 3	Base Offer Item 001, All work identified in the plans and specifications as Attachment J-11 to Install Fire Suppression and Alarm System	1	JB	\$ _____
PTO 4	Base Offer Item 001, All work identified in the plans and specifications as Attachment J-12 for Legionella Mitigation, Building N238	1	JB	\$ _____
PTO 5	Base Offer Item 001, All work identified in the plans and specifications as Attachment J-13 for Accessibility Entry at Building N239	1	JB	\$ _____
PTO 6	Base Offer Item 001, All work identified in the plans and specifications as Attachment J-14 for Accessibility Curb Ramps/Cuts at Building N221	1	JB	\$ _____
TOTAL EVALUATED PRICE (PTOs 1 through 6)				\$ _____

SECTION J
LIST OF DOCUMENTS, EXHIBITS, AND OTHER ATTACHMENTS

LIST OF ATTACHMENTS

The following documents are attached hereto and made a part of this contract:

	<u>Date</u>	<u># of Pages</u>
J-1 Wage Determination CA-29 with Modification Nos. 0 of 02/09/2007, 1 of 02/16/2007, 2 of 03/23/2007, And 3 of 04/06/2007	04/06/2007	48
J-2 Past Performance Questionnaire		2
J-3 Bid Bond	Rev. 10-98	2
J-4 Surety Form		1
J-5 Financial Form		1
J-6 Request for New/Change ZREM Vendor Master Record	08/22/05	1
J-7 Request for New/Change Procurement KRED Vendor Master Record	08/22/05	1
J-8 Ames Standard Construction Specification		
J-9 Proposed Task Order 1 with Plans and Specifications for Repairs to Roof and HVAC, Building 3		
J-10 Proposed Task Order 2 with Plans and Specifications to Repair Storm Drain		
J-11 Proposed Task Order 3 with Plans and Specifications to Install Fire Suppression and Alarm Systems		
J-12 Proposed Task Order 4 with Plans and Specifications for Legionella Mitigation, Building N238		
J-13 Proposed Task Order 5 with Plan and Statement Of Work for Accessibility Entry at Building N239		
J-14 Proposed Task Order 6 with Plans and Statement Of Work for Accessibility Curb Ramps/Cuts at Building N221		

(End of Clause)

SOLICITATION, OFFER AND AWARD <i>(Construction, Alteration or Repair)</i>		1. SOLICITATION NO NNA07192500R PTO 5	2. TYPE OF SOLICITATION Negotiated (RFP)	3. DATE ISSUED 5/9/07	PAGE OF 1 : 3 PAGES
4. CONTRACT NO.		5. REQUISITION/PURCHASE NO.		6. PROJECT NO.	
7. ISSUED BY NASA Ames Research Center Acquisition Division Mailstop 213-13 Moffett Field, CA 94035-1000		CODE	8. ADDRESS OFFER TO NASA Ames Research Center Attn: Teresa Marshall Mailstop 213-13 Building N213, Room 105 Moffett Field, CA 94035-1000		
9. FOR INFORMATION CALL: (Name) Teresa Marshall		(Phone) (650) 604-5257	(Fax) (650) 604-2593	(Electronic Mail Address) teresa.a.marshall@nasa.gov	

SOLICITATION

NOTE: In sealed bid solicitations "offer" and "offeror" mean "bid" and "bidder".

10. THE GOVERNMENT REQUIRES PERFORMANCE OF THE WORK DESCRIBED IN THESE DOCUMENTS (Title, identifying no., date):

ACCESSIBILITY ENTRY AT BUILDING N239

Provide all labor, equipment, and materials to provide and install an accessibility entry at Building N239.

Magnitude of Construction: Less than \$25,000.

11. The Contractor shall begin performance within 15 calendar days and complete it within 30 calendar days after receiving
 Award, Notice to proceed. This performance period is Mandatory, Negotiable. See12A. THE CONTRACTOR MUST FURNISH ANY REQUIRED PERFORMANCE AND PAYMENT BONDS?
YES NO (If "YES," indicate within how many calendar days after award in Item 12.B.)12B. CALENDAR DAYS
10**13. ADDITIONAL SOLICITATION REQUIREMENTS:**

- A. Sealed offers in original and 1 copies to perform the work required are due at the place specified in item 8 by 2:00 PM 05/31/2007 local time.
- B. An offer guarantee IS required.
- C. All offers are subject to the (1) work requirements, and (2) other provisions and clauses incorporated in the solicitation in full text or by reference.
- D. Offers providing less than 90 calendar days of Government acceptance after the date offers are due will not be considered and will be rejected.

OFFER (Must be fully completed by offeror)

14A. NAME, ADDRESS OF OFFEROR (Include ZIP Code)	15. TELEPHONE	(Fax)
	16. REMITTANCE ADDRESS (Include only if different than item 14.)	
CODE	FACILITY CODE	

17. The offerer agrees to perform the work required at the prices specified below in strict accordance with the terms of this solicitation, if this offer is accepted by the Government in writing within 90 calendar days after the date offers are due.

AMOUNTS	BASE OFFER ITEM 1	\$ _____
---------	-------------------	----------

18. The offerer agrees to furnish any required payment bonds.

19. ACKNOWLEDGMENT OF AMENDMENTS (The offeror acknowledges receipt of amendments to the solicitation - give number and date of each.)	AMENDMENT NO.	DATE	AMENDMENT NO.	DATE

20A. NAME AND TITLE OF PERSON AUTHORIZED TO SIGN OFFER	20B. SIGNATURE	20C. OFFER DATE
--	----------------	-----------------

AWARD (To be completed by Government)

21. ITEMS ACCEPTED

22. AMOUNT	23 ACCOUNTING AND APPROPRIATION
24. SUBMIT INVOICES TO ADDRESS SHOWN IN (4 copies unless otherwise specified)	22. AUTHORITY FOR USING OTHER THAN FULL AND OPEN COMPETITION: 41 U.S.C. 2034(c) <input type="checkbox"/> 41 U.S.C. 253(c) <input type="checkbox"/>
26. ADMINISTERED BY	27. PAYMENT WILL BE MADE BY
CODE	

CONTRACTING OFFICER WILL COMPLETE ITEM 28 OR 29 AS APPLICABLE

<input type="checkbox"/> 28. NEGOTIATED AGREEMENT (Contractor is required to sign this document and return _____ copies to issuing office) Contractor agrees to furnish and deliver all items or perform all work requirements identified on this form and any other continuation sheets for the consideration stated in this contract. The rights and obligations of the parties to this contract shall be governed by (a) this contract, (b) the solicitation, and (c) the clauses, representations, certifications, and specifications incorporated by reference in or attached to this contract.	<input type="checkbox"/> 29. AWARD (Contractor is not required to sign this document). Your offer on this solicitation is hereby accepted as to the items listed. This award consummates the contract, which consists of (a) the Government solicitation and your offer, and (b) this contract award. No further contractual document is necessary.
--	---

30A. NAME OF CONTRACTOR OR PERSON AUTHORIZED TO SIGN	31A. NAME AND TITLE OF CONTRACTING OFFICER	
30B. SIGNATURE	31B. UNITED STATES OF AMERICA	28. AWARD DATE
	30C. DATE	

Contract No.	Solicitation No. NNA07192500R PTO 5	Req/PR No.	Buyer Teresa Marshall
--------------	--	------------	--------------------------

Additional Information

ALL OFFERS ARE SUBJECT TO THE (1) WORK REQUIREMENTS, (2) THE TERMS AND CONDITIONS OF THE BASIC CONTRACT, AND (3) THE FOLLOWING DOCUMENTS, PROVISIONS, AND CLAUSES INCORPORATED IN THE TASK ORDER IN FULL TEST OR BY REFERENCE.

Project Statement of Work and Drawing No. 28567P.

52.211-10 COMMENCEMENT, PROSECUTION, AND COMPLETION OF WORK (APR 1984)

The Contractor shall be required to (a) commence work under this contract within 10 calendar days after the date the Contractor receives the notice to proceed, (b) prosecute the work diligently, and (c) complete the entire work ready for use not later than 30 calendar days after the effective date of the Notice to Proceed. The time stated for completion shall include final cleanup of the premises.

(End of clause)

Statement of Work
Accessibility Entry at N239


At east entry to Building N239, provide and install the following: 1) Motorized swing door operator mounted at existing door header. 2) Pair of 6-1/2" diameter door actuators (one at the interior and one at the exterior of building). Mounting height shall be 36" above finish floor. Precise location of door actuators in plan is to be determined. Provide power to both swing door operator and door actuators from nearest available panel per manufacturer's recommendations.

KEY NOTES

- 1 6 1/2" Ø DOOR ACTUATOR MOUNTED AT 36" ABOVE FINISH FLOOR; CONNECT TO PANEL RIB-2.
- 2 MOTORIZED SWING DOOR OPERATOR MOUNTED AT DOOR HEADER; CONNECT TO PANEL RIB-2.
- 3 (E) PAIR OF DOORS TO REMAIN.

90% SUBMITTAL
NOT FOR CONSTRUCTION

ZONE	LETTER	DESCRIPTION	DRAWN	DATE	APPRVD
REVISIONS					
DESIGN	CLARK	DATE			
DESIGNED	CLAURPHY	DATE			
CHECKED	T. HOSAN	DATE			
PREPARED	S. DANAH	DATE			
REQUESTER	T. HOSAN	DATE			
SAFETY	P. CHAN	DATE			
SUPERVISOR		DATE			
P. CHAN		DATE			
SIZE	D	CARE CODE	25307		
SCALE	AS SHOWN	INDEX			
SHEET					
OF					
FILE NAME:					

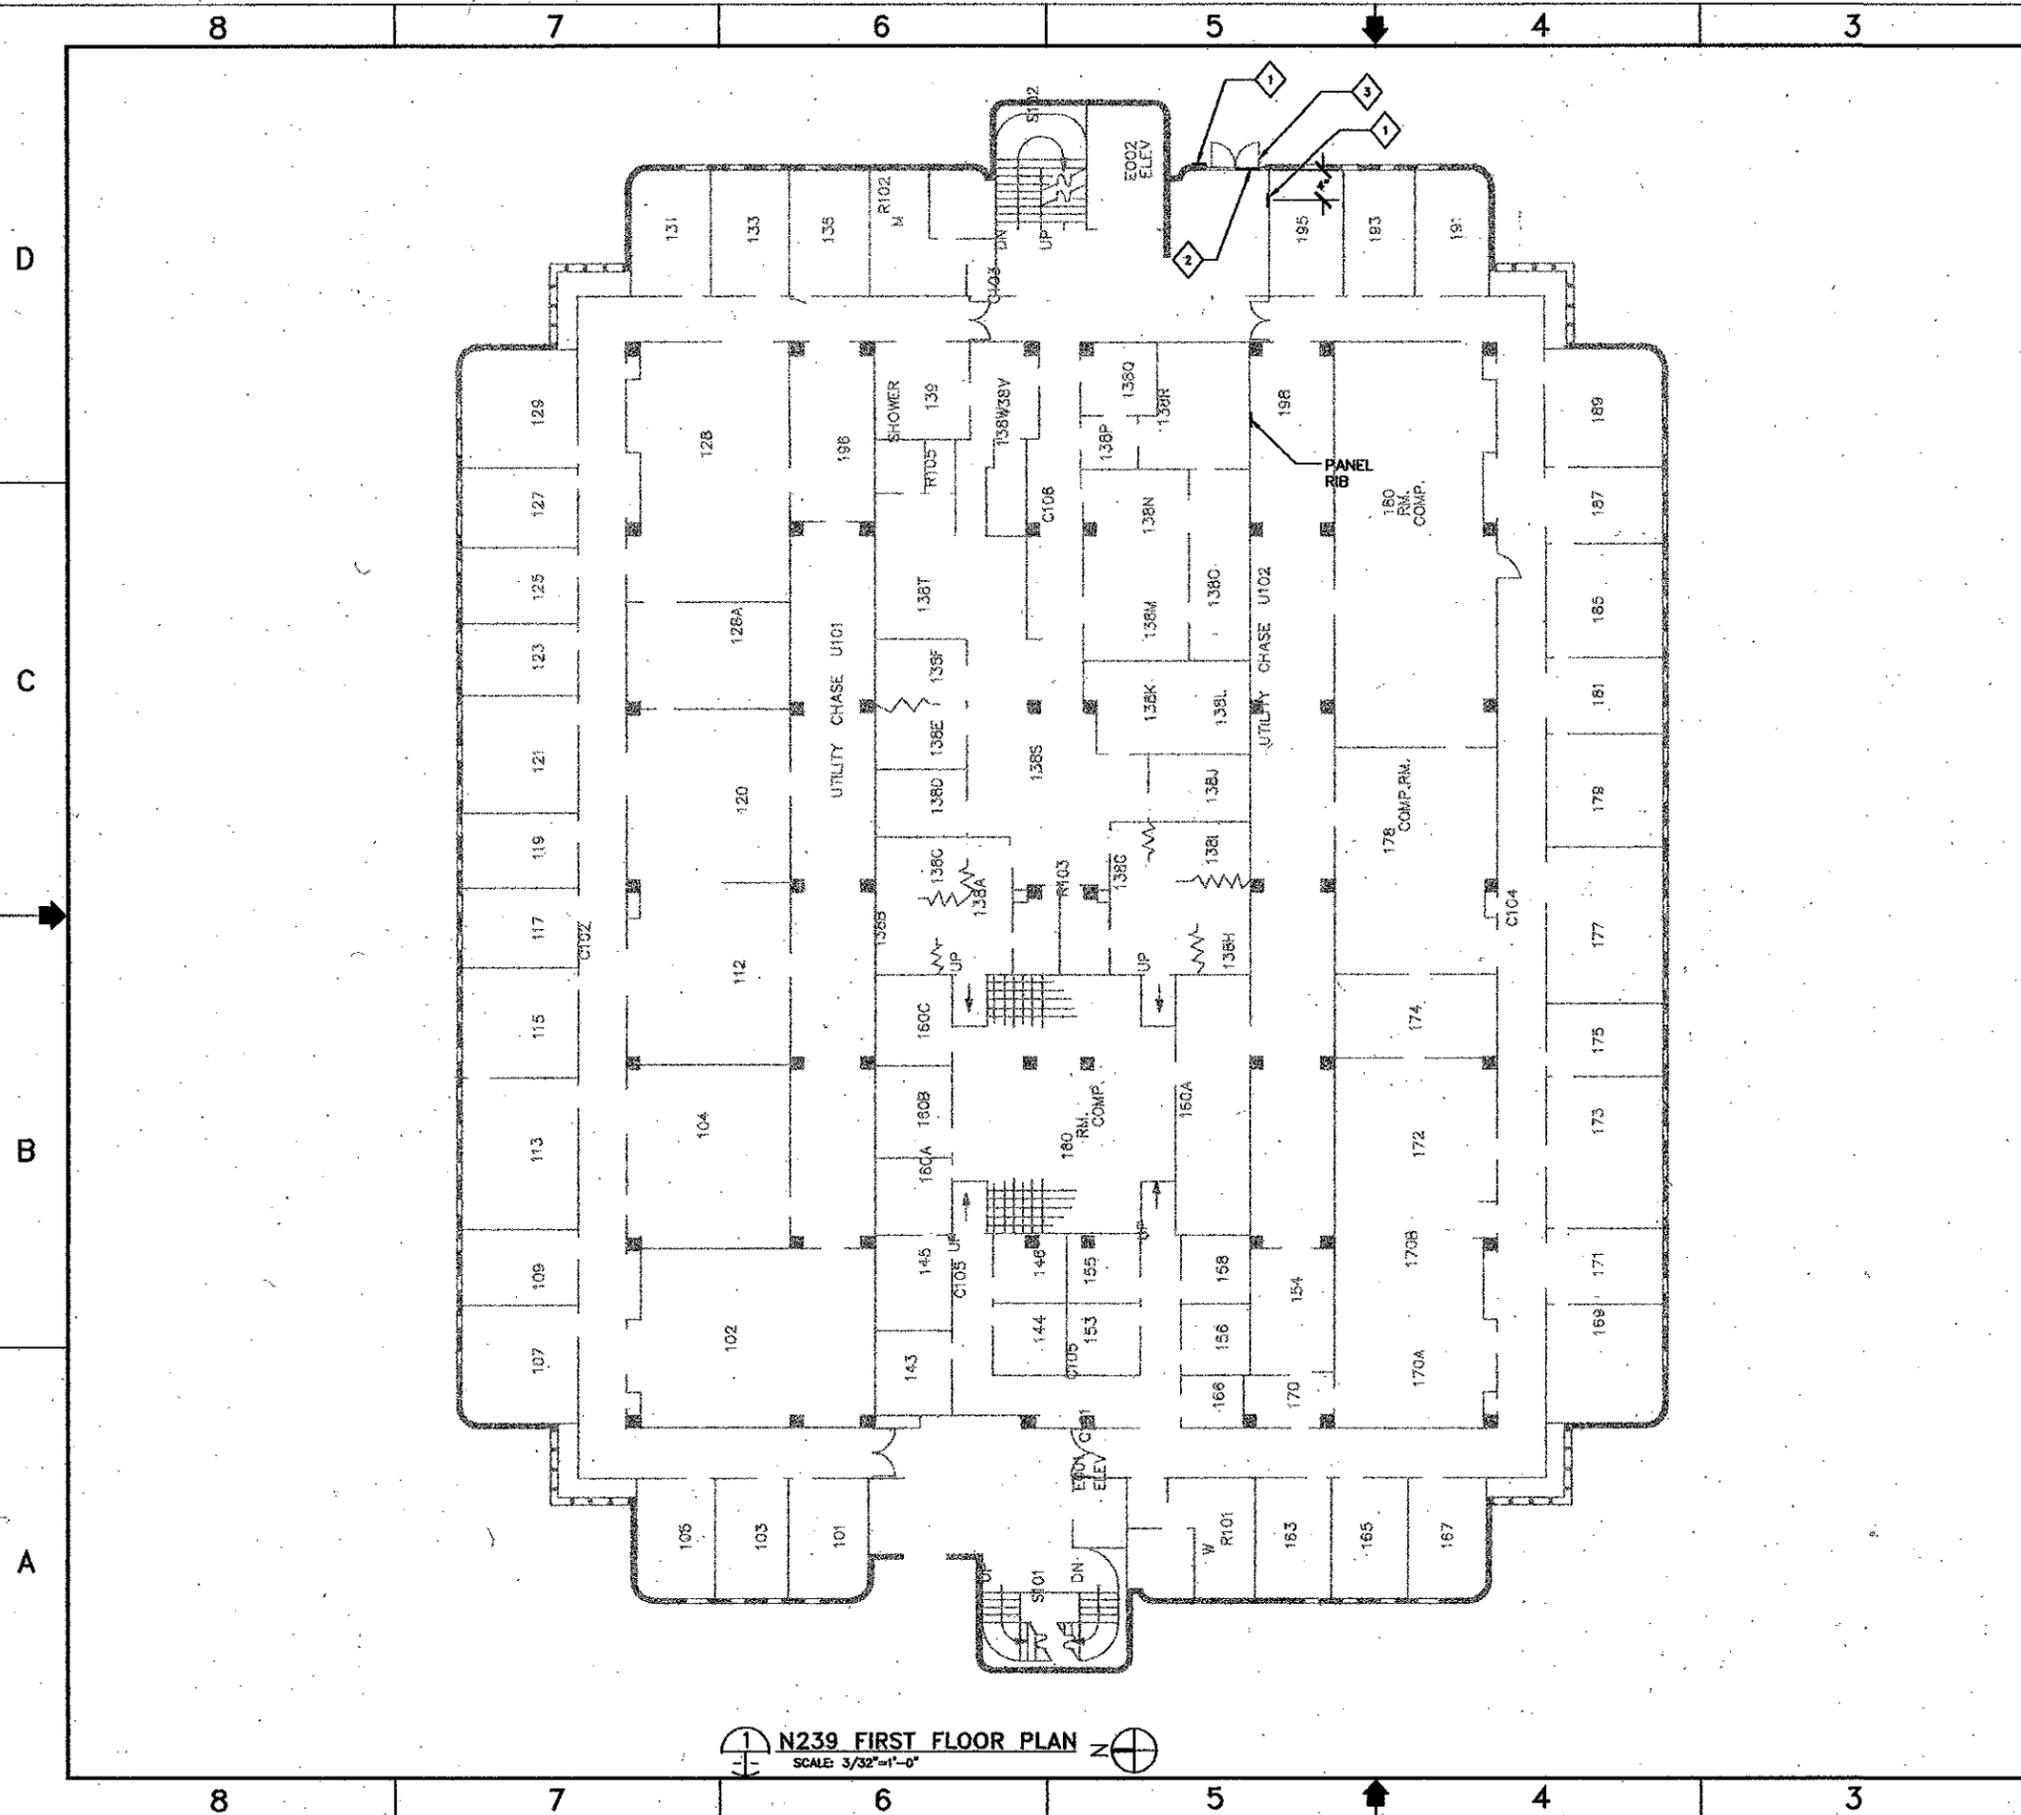

N239 FIRST FLOOR PLAN
SCALE: 3/32"=1'-0"

DWG: P:\ARC\ACCESSIBILITY IMPROVEMENTS_25507P_000\N239\Sheet\239_Plan-CLARK.dwg Version: 16.0b (LMS Test) User: emurphy
 DATE: May 10, 2007 4:42:11 PM
 PLOT: C:\Users\emurphy\AppData\Local\Temp\Temp1\239_Plan-CLARK.dwg

SOLICITATION, OFFER AND AWARD <i>(Construction, Alteration or Repair)</i>	1. SOLICITATION NO NNA07192500R PTO 6	2. TYPE OF SOLICITATION Negotiated (RFP)	3. DATE ISSUED 5/9/07	PAGE OF 1 3 PAGES
	4. CONTRACT NO.	5. REQUISITION/PURCHASE NO.	6. PROJECT NO.	
7. ISSUED BY NASA Ames Research Center Acquisition Division Mailstop 213-13 Moffett Field, CA 94035-1000	CODE	8. ADDRESS OFFER TO NASA Ames Research Center Attn: Teresa Marshall Mailstop 213-13 Building N213, Room 105 Moffett Field, CA 94035-1000		
9. FOR INFORMATION CALL: (Name) Teresa Marshall	(Phone) (650) 604-5257	(Fax) (650) 604-2593	(Electronic Mail Address) teresa.a.marshall@nasa.gov	

SOLICITATION

NOTE: In sealed bid solicitations "offer" and "offeror" mean "bid" and "bidder".

10. THE GOVERNMENT REQUIRES PERFORMANCE OF THE WORK DESCRIBED IN THESE DOCUMENTS (Title, identifying no., date):

ACCESSIBILITY CURB RAMPS/CUTS AT BUILDING N221

Provide all labor, equipment, and materials to install two (2) asphalt concrete ramps that will discharge from the sidewalk to asphalt concrete parking area at the north end of Building N221.

Magnitude of Construction: Less than \$25,000.

11. The Contractor shall begin performance within 15 calendar days and complete it within 30 calendar days after receiving
 Award, Notice to proceed. This performance period is Mandatory, Negotiable. See12A. THE CONTRACTOR MUST FURNISH ANY REQUIRED PERFORMANCE AND PAYMENT BONDS?
YES NO (If "YES," indicate within how many calendar days after award in Item 12.B.)12B. CALENDAR DAYS
10**13. ADDITIONAL SOLICITATION REQUIREMENTS:**

- A. Sealed offers in original and 1 copies to perform the work required are due at the place specified in item 8 by 2:00 PM 05/31/2007 local time.
- B. An offer guarantee IS required.
- C. All offers are subject to the (1) work requirements, and (2) other provisions and clauses incorporated in the solicitation in full text or by reference.
- D. Offers providing less than 90 calendar days of Government acceptance after the date offers are due will not be considered and will be rejected.

OFFER (Must be fully completed by offeror)

14A. NAME, ADDRESS OF OFFEROR (Include ZIP Code)	15. TELEPHONE	(Fax)
	16. REMITTANCE ADDRESS (Include only if different than item 14.)	
CODE	FACILITY CODE	

17. The offerer agrees to perform the work required at the prices specified below in strict accordance with the terms of this solicitation, if this offer is accepted by the Government in writing within 90 calendar days after the date offers are due.

AMOUNTS	BASE OFFER ITEM 1	\$ _____
---------	-------------------	----------

18. The offerer agrees to furnish any required payment bonds.

19. ACKNOWLEDGMENT OF AMENDMENTS (The offeror acknowledges receipt of amendments to the solicitation - give number and date of each.)	AMENDMENT NO.	DATE	AMENDMENT NO.	DATE

20A. NAME AND TITLE OF PERSON AUTHORIZED TO SIGN OFFER	20B. SIGNATURE	20C. OFFER DATE
--	----------------	-----------------

AWARD (To be completed by Government)

21. ITEMS ACCEPTED

22. AMOUNT	23 ACCOUNTING AND APPROPRIATION
24. SUBMIT INVOICES TO ADDRESS SHOWN IN (4 copies unless otherwise specified)	22. AUTHORITY FOR USING OTHER THAN FULL AND OPEN COMPETITION: 41 U.S.C. 2034(c) <input type="checkbox"/> 41 U.S.C. 253(c) <input type="checkbox"/>
26. ADMINISTERED BY	27. PAYMENT WILL BE MADE BY
CODE	

CONTRACTING OFFICER WILL COMPLETE ITEM 28 OR 29 AS APPLICABLE

<input type="checkbox"/> 28. NEGOTIATED AGREEMENT (Contractor is required to sign this document and return _____ copies to issuing office) Contractor agrees to furnish and deliver all items or perform all work requirements identified on this form and any other continuation sheets for the consideration stated in this contract. The rights and obligations of the parties to this contract shall be governed by (a) this contract, (b) the solicitation, and (c) the clauses, representations, certifications, and specifications incorporated by reference in or attached to this contract.	<input type="checkbox"/> 29. AWARD (Contractor is not required to sign this document). Your offer on this solicitation is hereby accepted as to the items listed. This award consummates the contract, which consists of (a) the Government solicitation and your offer, and (b) this contract award. No further contractual document is necessary.
--	---

30A. NAME OF CONTRACTOR OR PERSON AUTHORIZED TO SIGN	31A. NAME AND TITLE OF CONTRACTING OFFICER	
30B. SIGNATURE	31B. UNITED STATES OF AMERICA	28. AWARD DATE
30C. DATE		

OFFER (Must be fully completed by offeror)

14A. NAME, ADDRESS OF OFFEROR (Include ZIP Code)	15. TELEPHONE	(Fax)
	16. REMITTANCE ADDRESS (Include only if different than item 14.)	
CODE	FACILITY CODE	

17. The offerer agrees to perform the work required at the prices specified below in strict accordance with the terms of this solicitation, if this offer is accepted by the Government in writing within 90 calendar days after the date offers are due.

AMOUNTS	BASE OFFER ITEM 1	\$ _____
---------	-------------------	----------

18. The offerer agrees to furnish any required payment bonds.

19. ACKNOWLEDGMENT OF AMENDMENTS (The offeror acknowledges receipt of amendments to the solicitation - give number and date of each.)	AMENDMENT NO.	DATE	AMENDMENT NO.	DATE

20A. NAME AND TITLE OF PERSON AUTHORIZED TO SIGN OFFER	20B. SIGNATURE	20C. OFFER DATE
--	----------------	-----------------

AWARD (To be completed by Government)

21. ITEMS ACCEPTED

22. AMOUNT	23 ACCOUNTING AND APPROPRIATION
24. SUBMIT INVOICES TO ADDRESS SHOWN IN (4 copies unless otherwise specified)	22. AUTHORITY FOR USING OTHER THAN FULL AND OPEN COMPETITION: 41 U.S.C. 2034(c) <input type="checkbox"/> 41 U.S.C. 253(c) <input type="checkbox"/>
26. ADMINISTERED BY	27. PAYMENT WILL BE MADE BY
CODE	

CONTRACTING OFFICER WILL COMPLETE ITEM 28 OR 29 AS APPLICABLE

<input type="checkbox"/> 28. NEGOTIATED AGREEMENT (Contractor is required to sign this document and return _____ copies to issuing office) Contractor agrees to furnish and deliver all items or perform all work requirements identified on this form and any other continuation sheets for the consideration stated in this contract. The rights and obligations of the parties to this contract shall be governed by (a) this contract, (b) the solicitation, and (c) the clauses, representations, certifications, and specifications incorporated by reference in or attached to this contract.	<input type="checkbox"/> 29. AWARD (Contractor is not required to sign this document). Your offer on this solicitation is hereby accepted as to the items listed. This award consummates the contract, which consists of (a) the Government solicitation and your offer, and (b) this contract award. No further contractual document is necessary.
--	---

30A. NAME OF CONTRACTOR OR PERSON AUTHORIZED TO SIGN	31A. NAME AND TITLE OF CONTRACTING OFFICER	
30B. SIGNATURE	31B. UNITED STATES OF AMERICA	28. AWARD DATE
30C. DATE		

Contract No.	Solicitation No. NNA07192500R PTO 6	Req/PR No.	Buyer Teresa Marshall
--------------	--	------------	--------------------------

Additional Information

ALL OFFERS ARE SUBJECT TO THE (1) WORK REQUIREMENTS, (2) THE TERMS AND CONDITIONS OF THE BASIC CONTRACT, AND (3) THE FOLLOWING DOCUMENTS, PROVISIONS, AND CLAUSES INCORPORATED IN THE TASK ORDER IN FULL TEST OR BY REFERENCE.

Project Statement of Work and Drawing Nos. 28567P.


52.211-10 COMMENCEMENT, PROSECUTION, AND COMPLETION OF WORK (APR 1984)

The Contractor shall be required to (a) commence work under this contract within 10 calendar days after the date the Contractor receives the notice to proceed, (b) prosecute the work diligently, and (c) complete the entire work ready for use not later than 30 calendar days after the effective date of the Notice to Proceed. The time stated for completion shall include final cleanup of the premises.

(End of clause)

**STATEMENT OF WORK
ACCESSIBILITY CURB RAMPS/CUTS**

At sidewalk near the entrance to the fitness center at the north end of Building N221, provide and install two (2) asphalt concrete ramps that will discharge from the sidewalk to asphalt concrete parking area. Existing concrete sidewalk is approximately 6" higher than asphalt concrete parking area. New asphalt concrete ramps shall be five feet wide and slope per figure 27-A of the 2003 California Disabled Accessibility Guidebook. Provide diagonal striping, 4" wide stripes @ 36" o.c. and 12" high letters reading "NO PARKING" at each ramp location. At existing sidewalk east of Building N259, remove portion of existing sidewalk as required and install new concrete curb cut per figure 27-B of the 2003 California Disabled Accessibility Guidebook. Remove soil as required and compact remaining soil to 95% soil compaction. Compressive strength of concrete shall be 3000 psi. Match existing broom finish. Provide grooved border that is 12" wide.

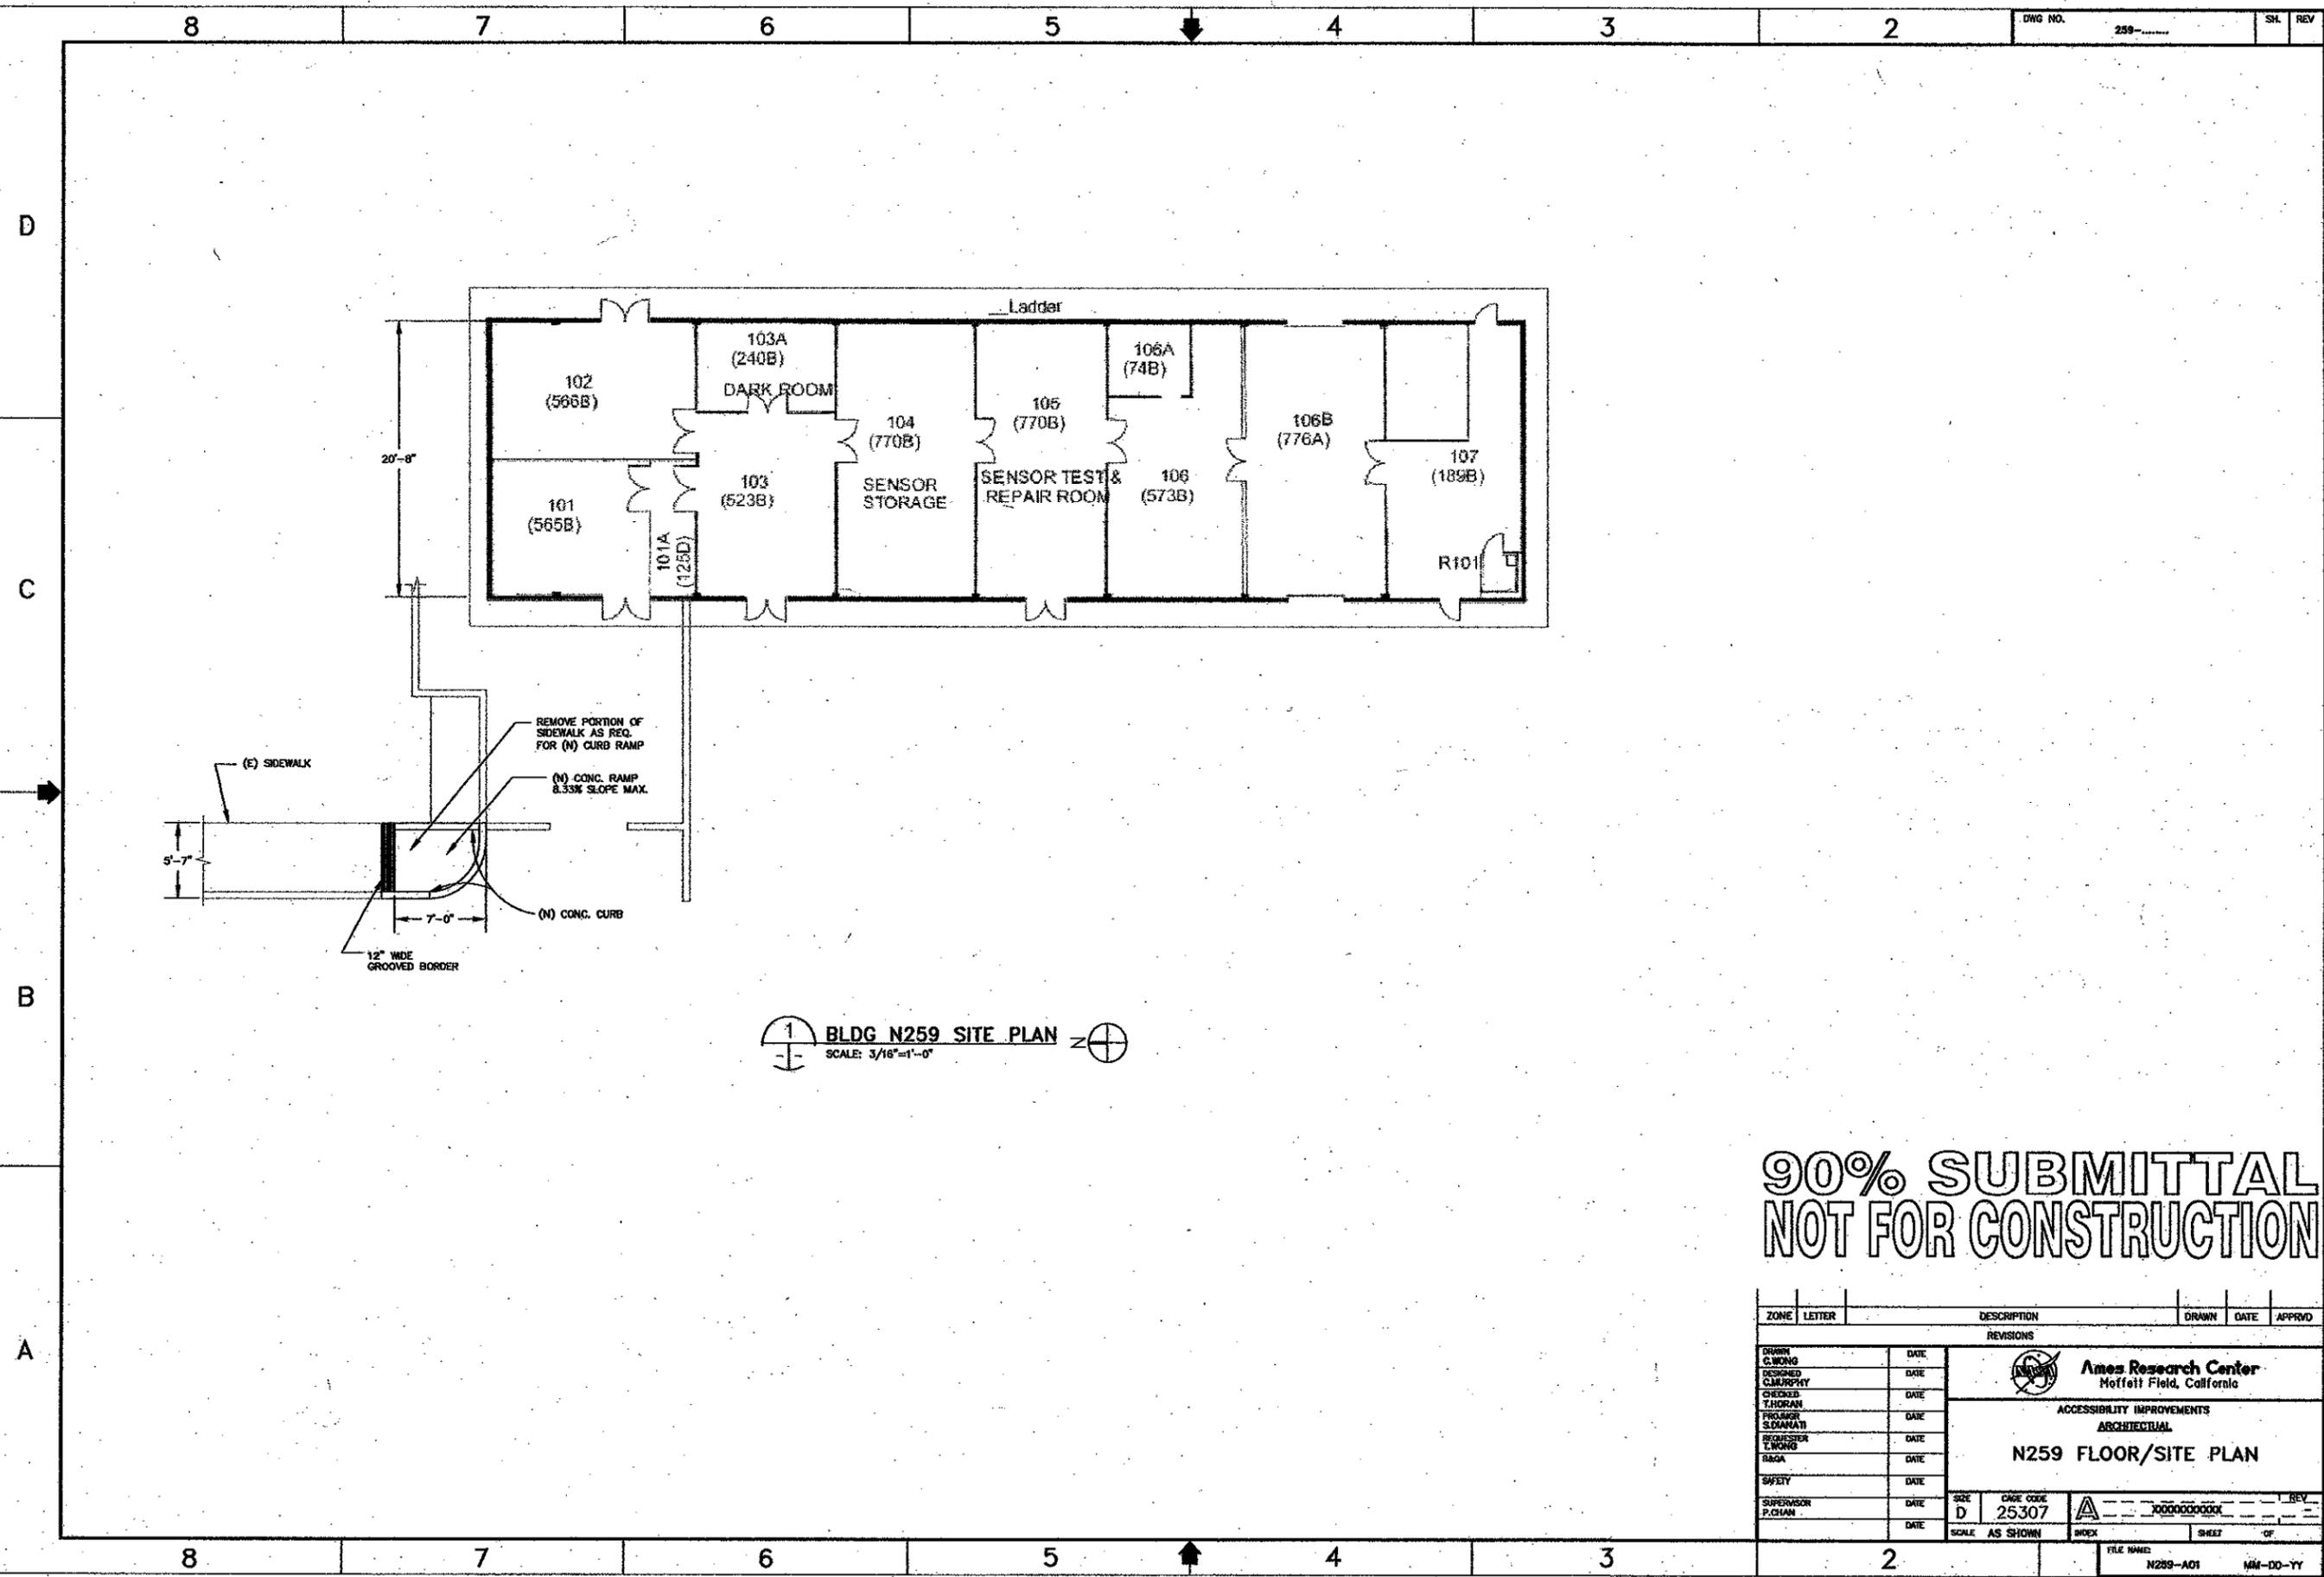

1 BLDG N259 SITE PLAN 2
SCALE: 3/16"=1'-0"

90% SUBMITTAL
NOT FOR CONSTRUCTION

ZONE	LETTER	DESCRIPTION	DRAWN	DATE	APPROV
REVISIONS					
DRAWN	C.WONG	DATE			
DESIGNED	C.MURPHY	DATE			
CHECKED	T.HORAN	DATE			
PROJECT	S.DANAHY	DATE			
REQUESTOR	T.WONG	DATE			
TRACER		DATE			
SAFETY		DATE			
SUPERVISOR	F.CHAN	DATE			


 Ames Research Center Moffett Field, California	
ACCESSIBILITY IMPROVEMENTS ARCHITECTURAL	
N259 FLOOR/SITE PLAN	
SIZE: D GRID CODE: 25307 SCALE: AS SHOWN	INDEX: X000000000 SHEET: _____ OF _____ FILE NAME: N259-001 MM-DD-YY

DWG: P:\ARC\ACCESSIBILITY IMPROVEMENTS_25557P-000\N259\A01\Sheet\259-FLOOR.dwg Version: 16.0a (LMS Tech) User: cmurphy
 DATE: May 10, 2007 - 4:43:58 pm
 Project: Ames Research Center - N259-FLOOR.dwg
 Xref: A:\V\221\25557P-000\N259\A01\Sheet\259-FLOOR.dwg


8 7 6 5 4 3 2

DWG NO. SH. REV.

D
C
B
A

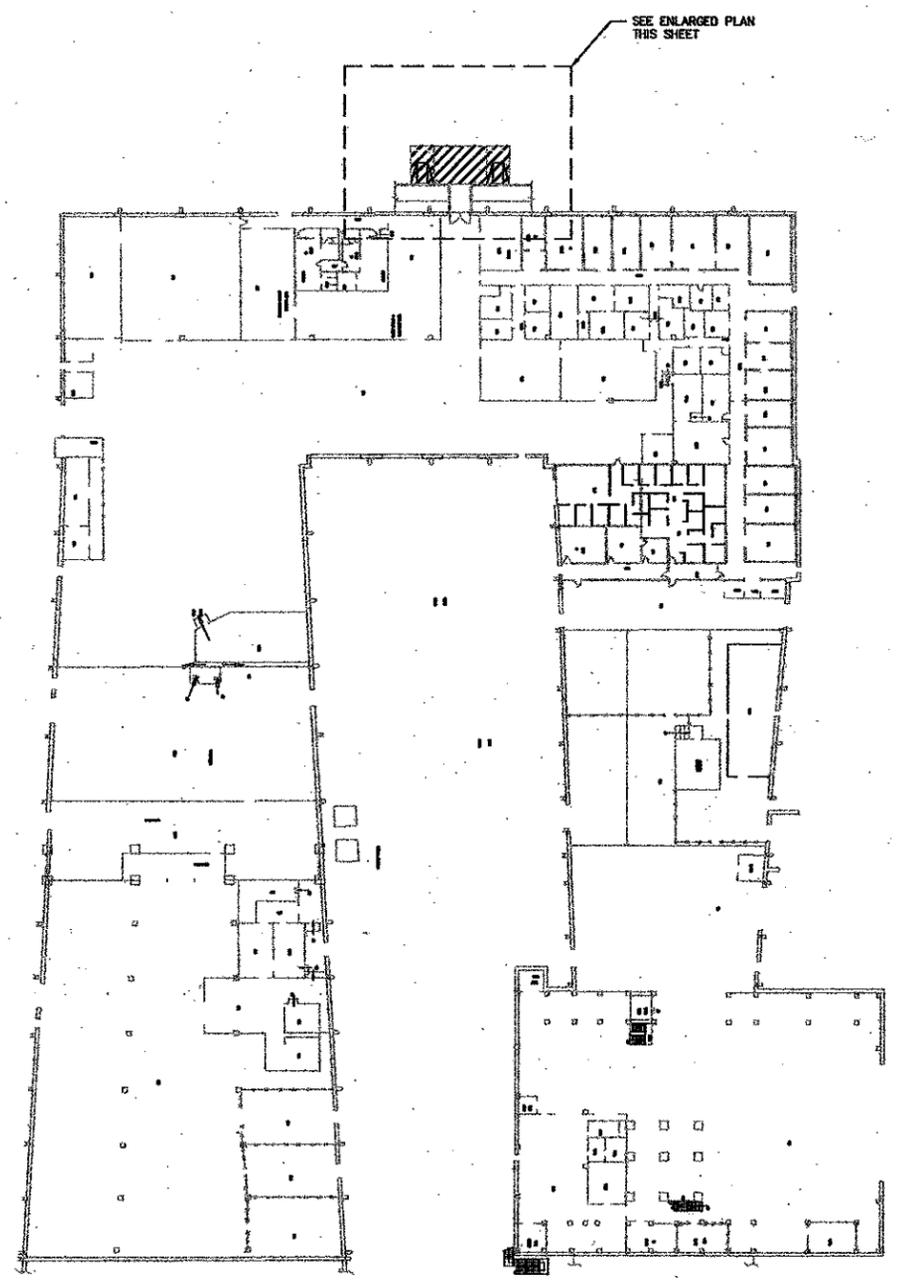

N221 FLOOR/SITE PLAN
SCALE: 1/32"=1'-0"

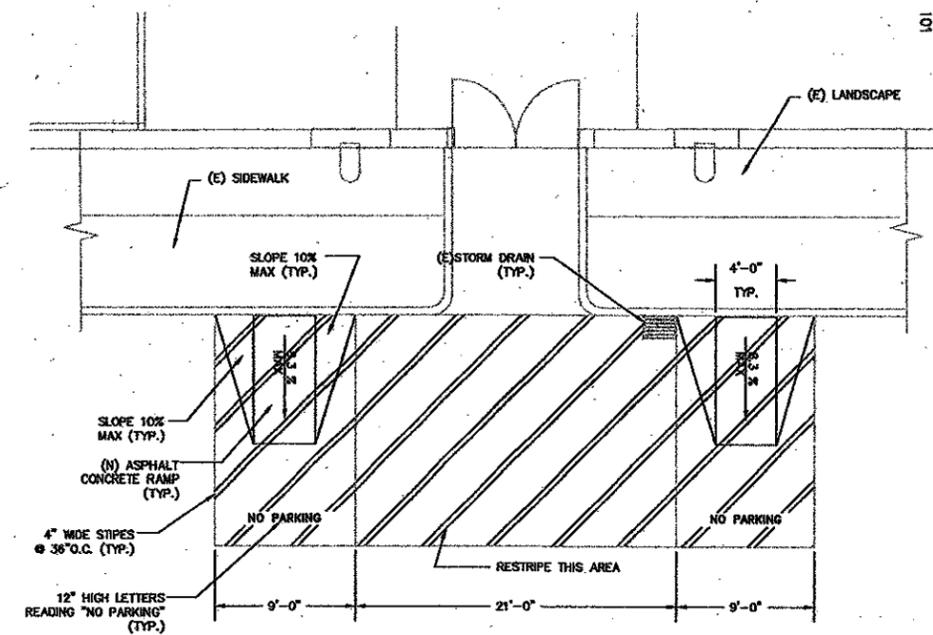

2 ENLARGED PLAN
SCALE: 3/16"=1'-0"

**90% SUBMITTAL
NOT FOR CONSTRUCTION**

DWG: P:\VAC\ACCESSIBILITY IMPROVEMENTS_25577P.000\N221\000\N221\000\Sheet\221-access-Cont.dwg Version: 16.06 (JMS Text) User: emulphy
 DATE: 04/10/2013 10:50:00 AM
 PLOT: P:\VAC\ACCESSIBILITY IMPROVEMENTS_25577P.000\N221\000\N221\000\Sheet\221-access-Cont.dwg

ZONE	LETTER	DESCRIPTION	DRAWN	DATE	APPROV.
REVISIONS					
DRAWN	C.WINGS	DATE			
DESIGNED	C.MURPHY	DATE			
CHECKED	T.HORAN	DATE			
PROJECT	S.DIANATI	DATE			
REQUESTER	T.WONG	DATE			
SAFETY		DATE			
SUPERVISOR	P.GRIFFIN	DATE			
DATE					
SIZE	D	DWG CODE	25307		
SCALE	AS SHOWN	NO. OF SHEETS			
FILE NAME					

Ames Research Center
Moffett Field, California

ACCESSIBILITY IMPROVEMENTS
ARCHITECTURAL
N221 FLOOR/SITE PLAN

8 7 6 5 4 3 2