

SOLICITATION, OFFER AND AWARD <i>(Construction, Alteration or Repair)</i>	1. SOLICITATION NO NNA07192500R PTO 5	2. TYPE OF SOLICITATION Negotiated (RFP)	3. DATE ISSUED 5/9/07	PAGE OF 1	3 PAGES
	4. CONTRACT NO.	5. REQUISITION/PURCHASE NO. Amendment 5	6. PROJECT NO.		
7. ISSUED BY NASA Ames Research Center Acquisition Division Mailstop 213-13 Moffett Field, CA 94035-1000	CODE	8. ADDRESS OFFER TO NASA Ames Research Center Attn: Teresa Marshall Mailstop 213-13 Building N213, Room 105 Moffett Field, CA 94035-1000			
9. FOR INFORMATION CALL: <i>(Name)</i> Teresa Marshall	<i>(Phone)</i> (650) 604-5257	<i>(Fax)</i> (650) 604-2593	<i>(Electronic Mail Address)</i> teresa.a.marshall@nasa.gov		

SOLICITATION

NOTE: In sealed bid solicitations "offer" and "offeror" mean "bid" and "bidder".

10. THE GOVERNMENT REQUIRES PERFORMANCE OF THE WORK DESCRIBED IN THESE DOCUMENTS (*Title, identifying no., date*):

ACCESSIBILITY ENTRY AT BUILDING N239

Provide all labor, equipment, and materials to provide and install an accessibility entry at Building N239.

Magnitude of Construction: Less than \$25,000.

11. The Contractor shall begin performance within 15 calendar days and complete it within 90 calendar days after receiving
 Award, Notice to proceed. This performance period is Mandatory, Negotiable. See

12A. THE CONTRACTOR MUST FURNISH ANY REQUIRED PERFORMANCE AND PAYMENT BONDS? YES <input checked="" type="checkbox"/> NO <input type="checkbox"/> <i>(If "YES," indicate within how many calendar days after award in Item 12.B.)</i>	12B. CALENDAR DAYS 10
--	--------------------------

13. ADDITIONAL SOLICITATION REQUIREMENTS:

- A. Sealed offers in original and 1 copies to perform the work required are due at the place specified in item 8 by 2:00 PM 05/31/2007 local time.
- B. An offer guarantee IS required.
- C. All offers are subject to the (1) work requirements, and (2) other provisions and clauses incorporated in the solicitation in full text or by reference.
- D. Offers providing less than 90 calendar days of Government acceptance after the date offers are due will not be considered and will be rejected.

OFFER (Must be fully completed by offeror)

14A. NAME, ADDRESS OF OFFEROR (Include ZIP Code)	15. TELEPHONE	(Fax)
	16. REMITTANCE ADDRESS (Include only if different than item 14.)	
CODE	FACILITY CODE	

17. The offerer agrees to perform the work required at the prices specified below in strict accordance with the terms of this solicitation, if this offer is accepted by the Government in writing within 90 calendar days after the date offers are due.

AMOUNTS	BASE OFFER ITEM 1	\$ _____
---------	-------------------	----------

18. The offerer agrees to furnish any required payment bonds.

19. ACKNOWLEDGMENT OF AMENDMENTS (The offeror acknowledges receipt of amendments to the solicitation - give number and date of each.)	AMENDMENT NO.	DATE	AMENDMENT NO.	DATE

20A. NAME AND TITLE OF PERSON AUTHORIZED TO SIGN OFFER	20B. SIGNATURE	20C. OFFER DATE
--	----------------	-----------------

AWARD (To be completed by Government)

21. ITEMS ACCEPTED

22. AMOUNT	23 ACCOUNTING AND APPROPRIATION
24. SUBMIT INVOICES TO ADDRESS SHOWN IN (4 copies unless otherwise specified)	22. AUTHORITY FOR USING OTHER THAN FULL AND OPEN COMPETITION: 41 U.S.C. 2034(c) <input type="checkbox"/> 41 U.S.C. 253(c) <input type="checkbox"/>
26. ADMINISTERED BY	27. PAYMENT WILL BE MADE BY
CODE	ITEM 7

CONTRACTING OFFICER WILL COMPLETE ITEM 28 OR 29 AS APPLICABLE

- | | |
|--|---|
| <input type="checkbox"/> 28. NEGOTIATED AGREEMENT (Contractor is required to sign this document and return _____ copies to issuing office) Contractor agrees to furnish and deliver all items or perform all work requirements identified on this form and any other continuation sheets for the consideration stated in this contract. The rights and obligations of the parties to this contract shall be governed by (a) this contract, (b) the solicitation, and (c) the clauses, representations, certifications, and specifications incorporated by reference in or attached to this contract. | <input type="checkbox"/> 29. AWARD (Contractor is not required to sign this document). Your offer on this solicitation is hereby accepted as to the items listed. This award consummates the contract, which consists of (a) the Government solicitation and your offer, and (b) this contract award. No further contractual document is necessary. |
|--|---|

30A. NAME OF CONTRACTOR OR PERSON AUTHORIZED TO SIGN	31A. NAME AND TITLE OF CONTRACTING OFFICER	
30B. SIGNATURE	31B. UNITED STATES OF AMERICA	28. AWARD DATE
	30C. DATE	

Contract No.	Solicitation No. NNA07192500R PTO 5	Req/PR No. Amendment 5	Buyer Teresa Marshall
--------------	--	---------------------------	--------------------------

Additional Information

ALL OFFERS ARE SUBJECT TO THE (1) WORK REQUIREMENTS, (2) THE TERMS AND CONDITIONS OF THE BASIC CONTRACT, AND (3) THE FOLLOWING DOCUMENTS, PROVISIONS, AND CLAUSES INCORPORATED IN THE TASK ORDER IN FULL TEST OR BY REFERENCE.

Project Statement of Work and Drawing No. A239-070-A1.

52.211-10 COMMENCEMENT, PROSECUTION, AND COMPLETION OF WORK (APR 1984)

The Contractor shall be required to (a) commence work under this contract within 10 calendar days after the date the Contractor receives the notice to proceed, (b) prosecute the work diligently, and (c) complete the entire work ready for use not later than 90 calendar days after the effective date of the Notice to Proceed. The time stated for completion shall include final cleanup of the premises.

(End of clause)

Statement of Work
Accessibility Entry at N239

At east entry to Building N239, provide and install the following: 1) Motorized swing door operator mounted at existing door header. 2) Pair of 6-1/2" diameter door actuators (one at the interior and one at the exterior of building). Mounting height shall be 36" above finish floor. Precise location of door actuators in plan is to be determined. Provide power to both swing door operator and door actuators from nearest available panel per manufacturer's recommendations.

8

7

6

5

4

3

2

KEY NOTES


- 1 6 1/2" Ø DOOR ACTUATOR MOUNTED AT 36" ABOVE FINISH FLOOR; CONNECT TO PANEL R1B, CIRCUIT 2 WITH 3/4" CONDUIT WITH 2#12 AND 1#12GND.
- 2 MOTORIZED SWING DOOR OPERATOR AND ACCESSORIES BY LCN SERIES 4600 ELECTRIC AUTOEQUALIZER (SATIN CHROME FINISH/USD26) OR APPROVED EQUAL MOUNTED AT INSIDE DOOR HEADER; CONNECT TO PANEL R1B, CIRCUIT 2 WITH 3/4" CONDUIT WITH 2#12 AND 1#12GND.
- 3 (E) PAIR OF DOORS TO REMAIN.

D

C

B

A

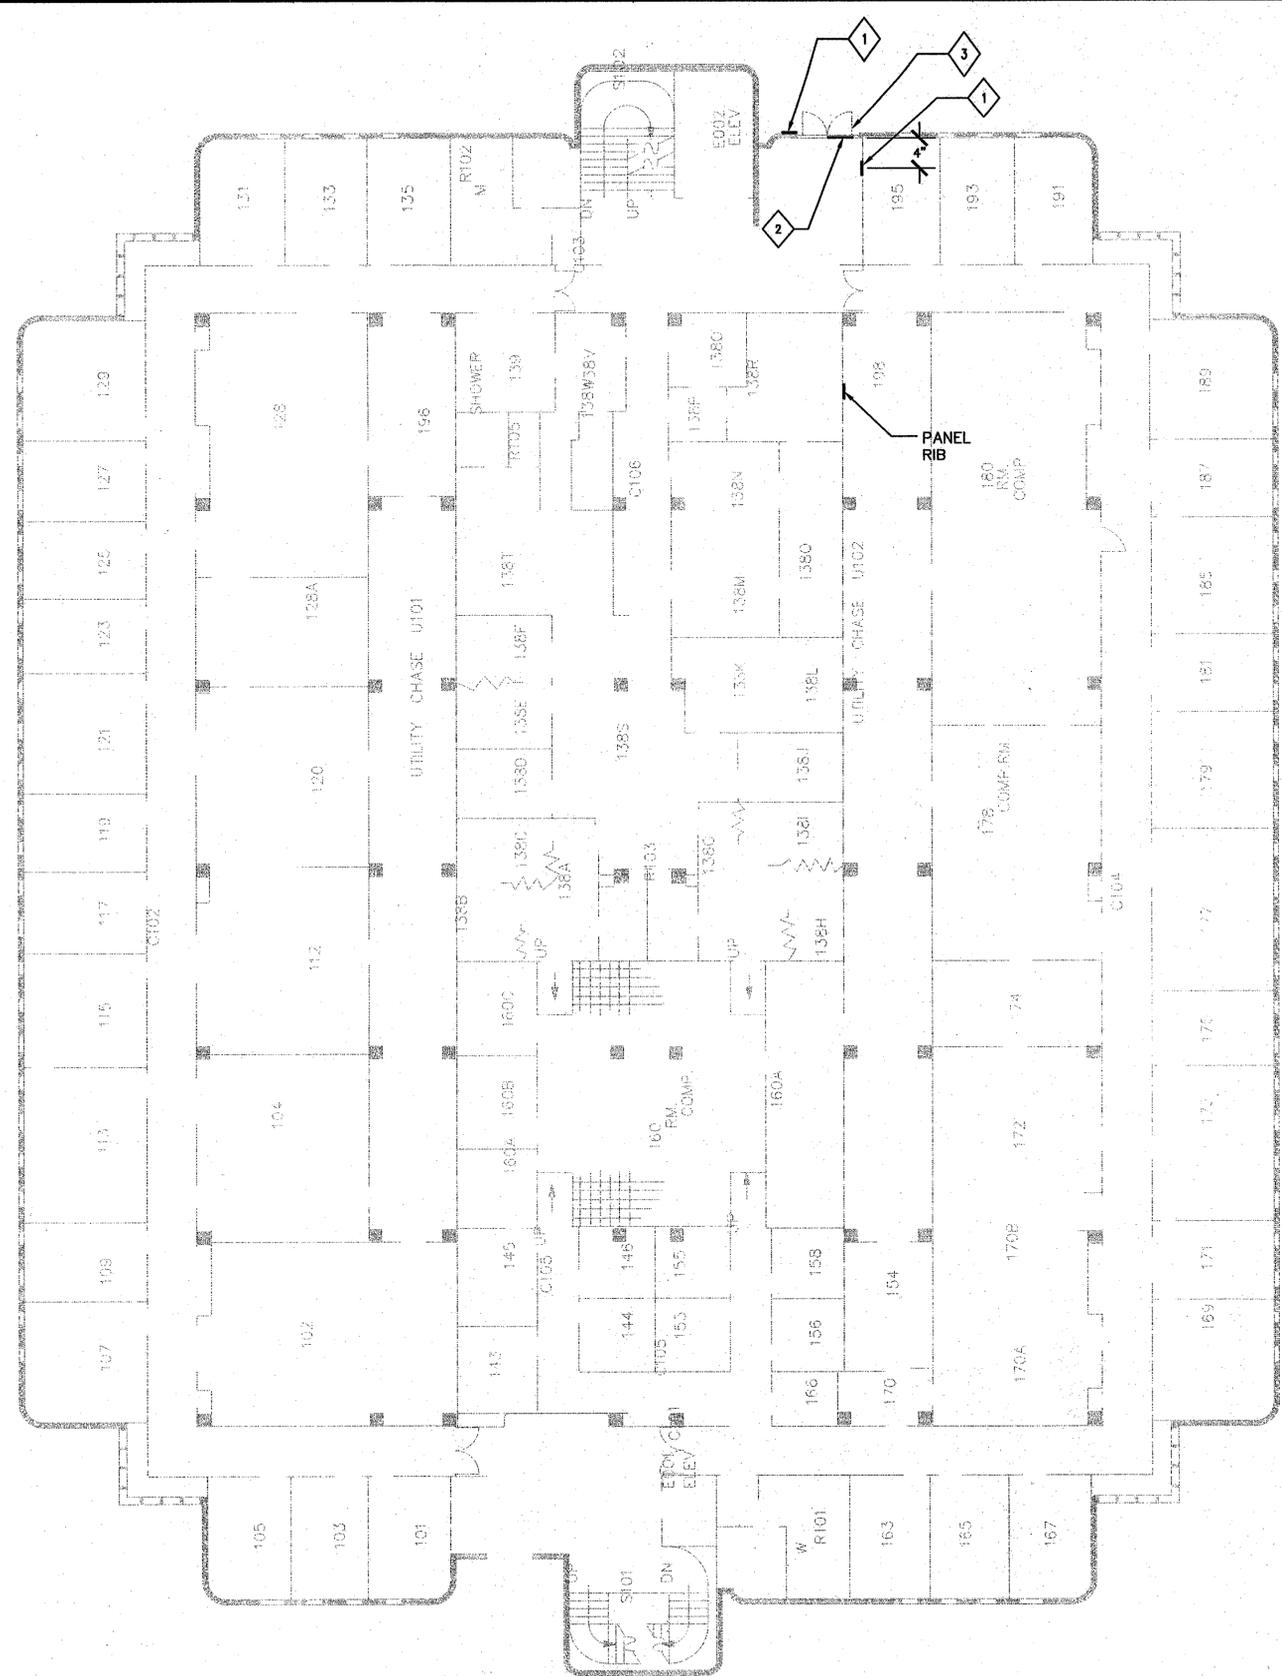

N239 FIRST FLOOR PLAN
 SCALE: 3/32"=1'-0"

Approved for Construction
 Moffett Field Permit Board
 Chief Building Official
 Permit No. 07Q058

ZONE	LETTER	DESCRIPTION	DRAWN	DATE	APPRD
REVISIONS					
DRAWN: C. WONG DESIGNED: C. MURPHY CHECKED: J. HORAN PREPARED: S. DIANATI REQUESTER: T. WONG R&CA: P. CHAN SAFETY: _____ SUPERVISOR: P. CHAN					
Ames Research Center Moffett Field, California ACCESSIBILITY IMPROVEMENTS ARCHITECTURAL N239 FLOOR/SITE PLAN					
SIZE	D	CAGE CODE	25307	FILE NAME:	239-0707-A1
SCALE	AS SHOWN	INDEX		SHEET	OF
					1 REV
					5-14-07

DWG: P:\ARC\ACCESSIBILITY IMPROVEMENTS_28557P\001\N239\CAD\1\Sheet\239_FLOOR-CLARK.dwg Version: 16.0s (LMS Tech) User: cmurphy
 DATE: May 15, 2007 - 2:14:31 pm Images:
 Xrefs: \V\10271\cdd\bgnd\g\221-139-259_glb01.dwg