


## FLAG NOTES

**E** PROVIDE UNDERGROUND "PARKED" CABLE JUMPER BETWEEN TRANSFORMER PRIMARY COMPARTMENTS.

**K** PROVIDE FEED-THRU INSERTS IN TRANSFORMER FOR CABLE AND LIGHTING ARRESTER CONNECTIONS.

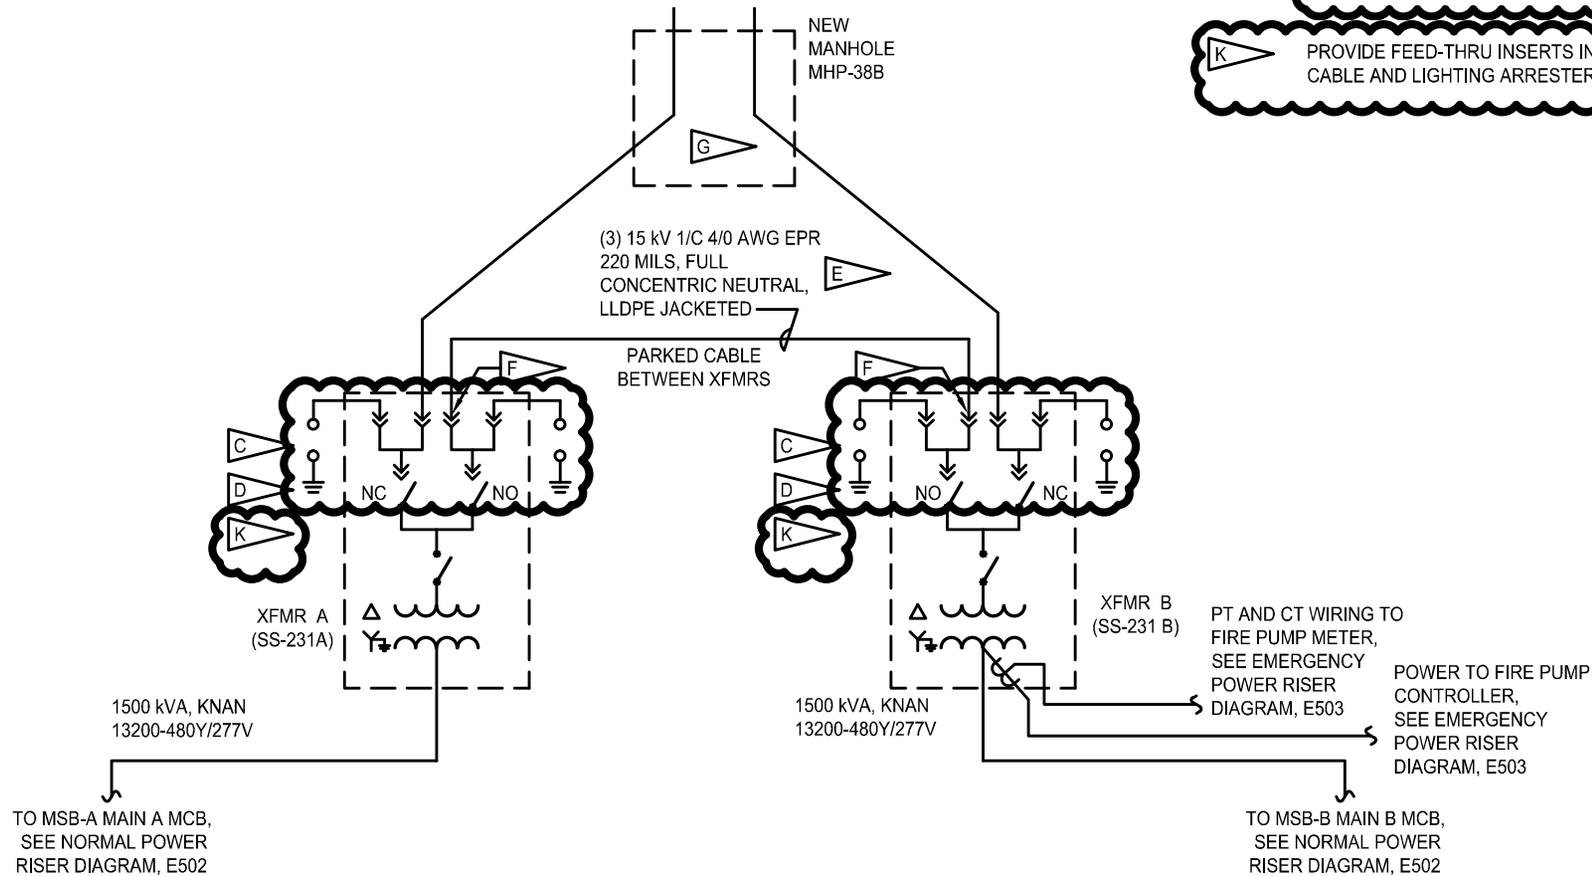

**AEI** Affiliated Engineers®

PROJ. NAME KSC CENTRAL CAMPUS REPLACEMENT  
 HEADQUARTERS BUILDING PHASE 1  
 NNK14498217R  
 ISSUED FOR E501  
 REFERENCE 79K39622 VOL. 4 SHEET 59

PROJ. NO. C-12070.00  
 DRAWN TOBY SMITH  
 DATE 04/16/14

SKETCH  
**ESK**  
**001**